


Sample Plot Plan - Lot dimensions must be provided

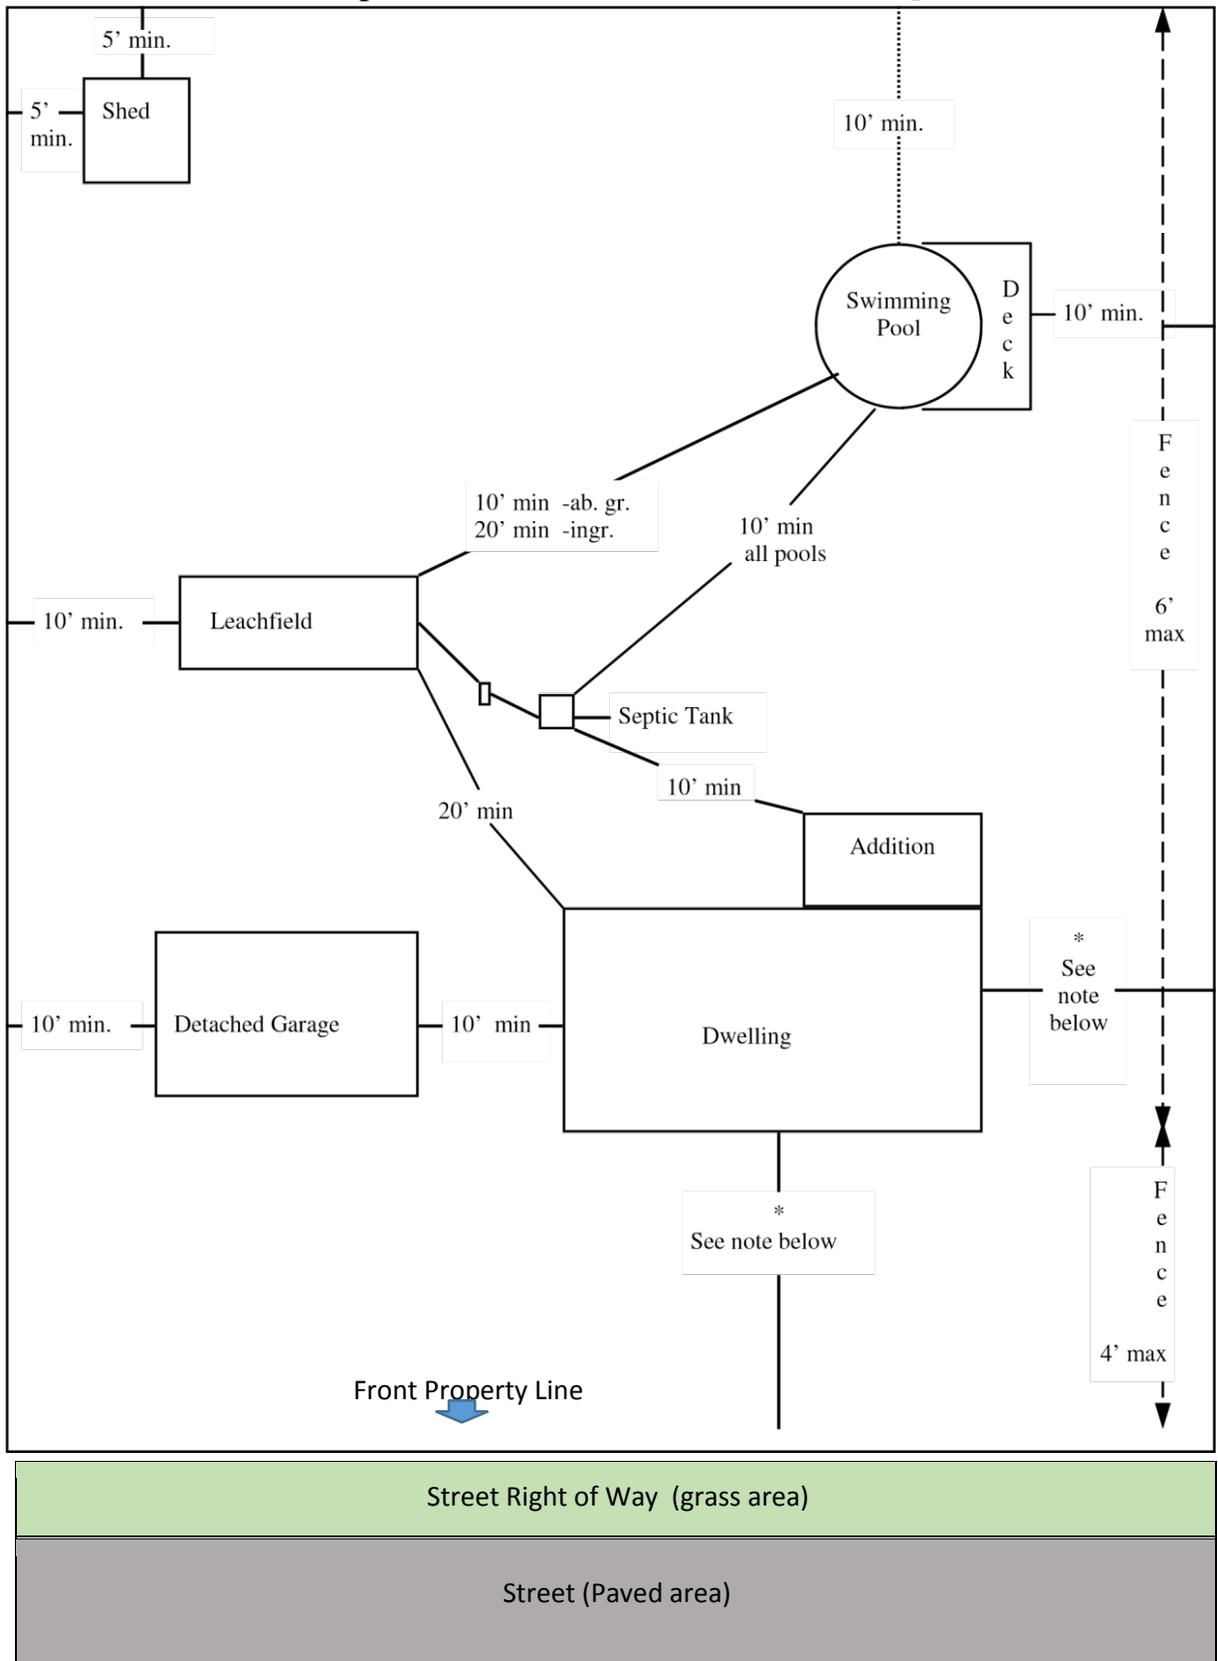

* Setback varies according to zoning district.